

THE Carderock


3-5 BR | 2-4 Full BA | 2 Half BA | 2-Car Garage

the GROVE

CRAFTMARK
HOMES®




Second Floor

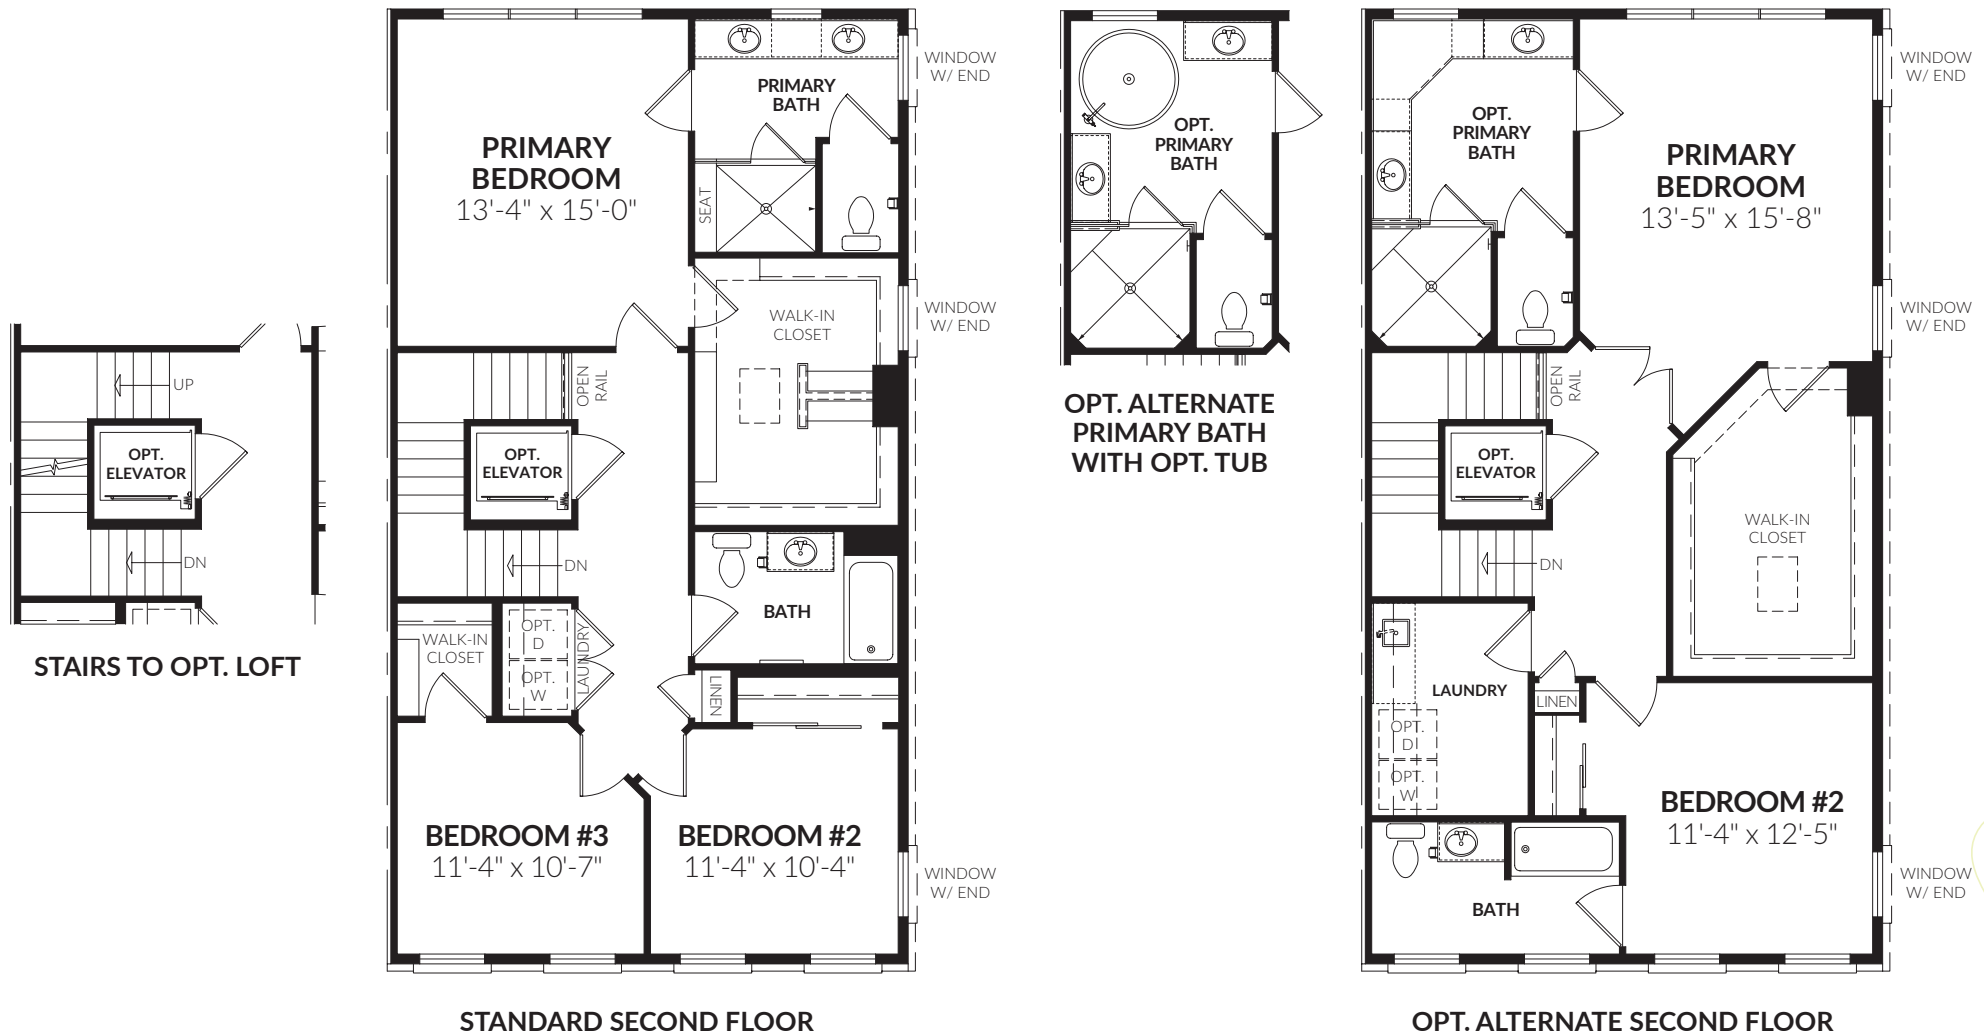


[CraftmarkHomes.com/TheGrove](https://www.CraftmarkHomes.com/TheGrove)

All artist's renderings are concepts, may show optional features and are subject to change without notice. Ask Sales Manager for details. All floor plans and elevations are approximate and subject to change without notice. Room sizes and window configurations may vary with elevation. All dimensions noted represent widest point of room. Doors are not to scale and do not reflect actual door sizes.


Ground Floor

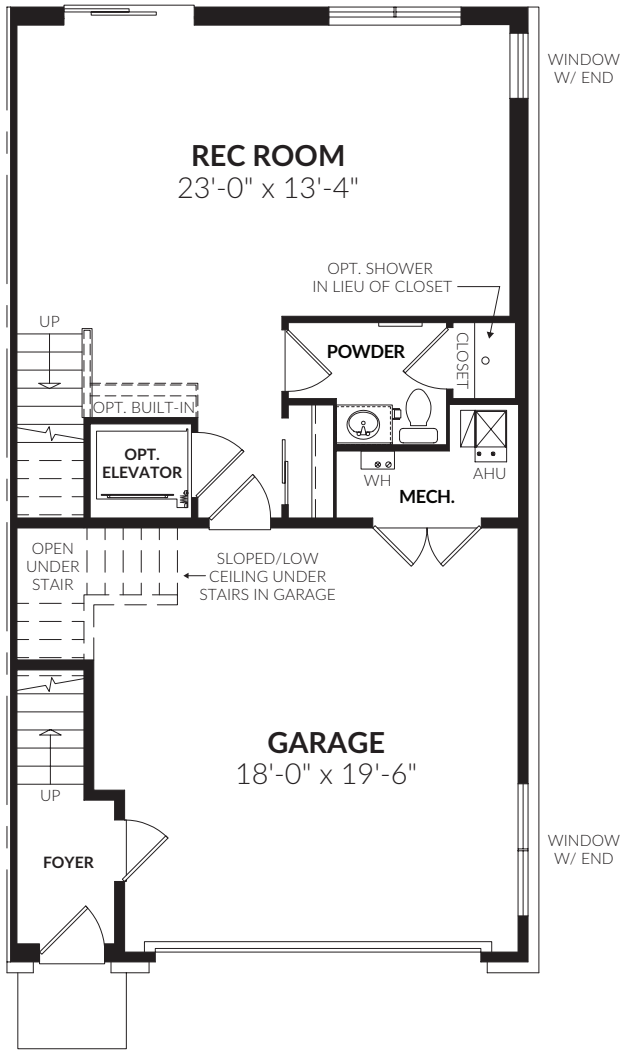

STANDARD GROUND FLOOR

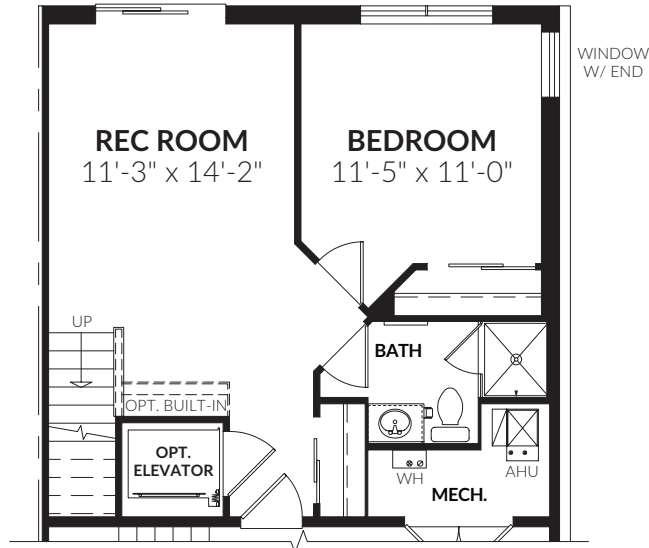

OPT. ALTERNATE GROUND FLOOR WITH BEDROOM & REC ROOM

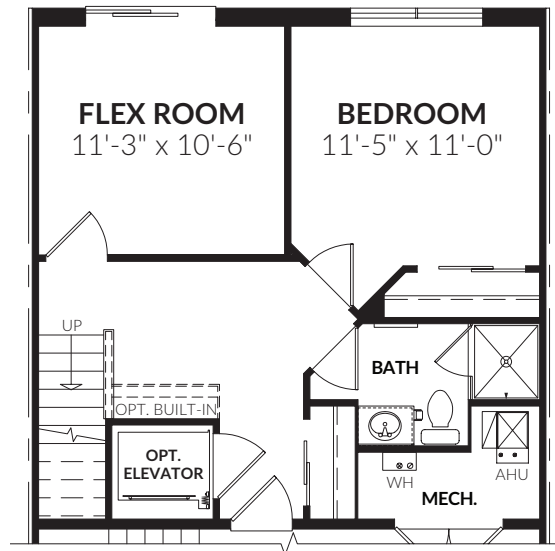

OPT. ALTERNATE GROUND FLOOR WITH BEDROOM & FLEX SPACE

Opt. Loft



All artist's renderings are concepts, may show optional features and are subject to change without notice. Ask Sales Manager for details. All floor plans and elevations are approximate and subject to change without notice. Room sizes and window configurations may vary with elevation. All dimensions noted represent widest point of room. Doors are not to scale and do not reflect actual door sizes. *Loft bedrooms/baths are subject to availability set by jurisdictions.

