

# The Westchester



Elevation Two  
w/ optional Brick Front, Hip Roof,  
Stone Accent and Living Room Fireplace



[www.craftmarkhomes.com](http://www.craftmarkhomes.com)



Elevation Three  
w/ optional Stone Front



Elevation One  
w/ optional Brick Front  
and Living Room Fireplace




Elevation Four  
w/ optional Living Room Fireplace



Elevation Six  
w/ optional Hip Roof, Brick Front, Stone Accent and Living Room Fireplace


All artist's renderings are concepts and subject to change without notice.  
"We are pledged to the letter and spirit of U.S. policy for the achievement of equal housing opportunity throughout the Nation. We encourage and support an affirmative advertising and marketing program in which there are not barriers to obtaining housing because of race, color, sex, handicap, familial status, or national origin"



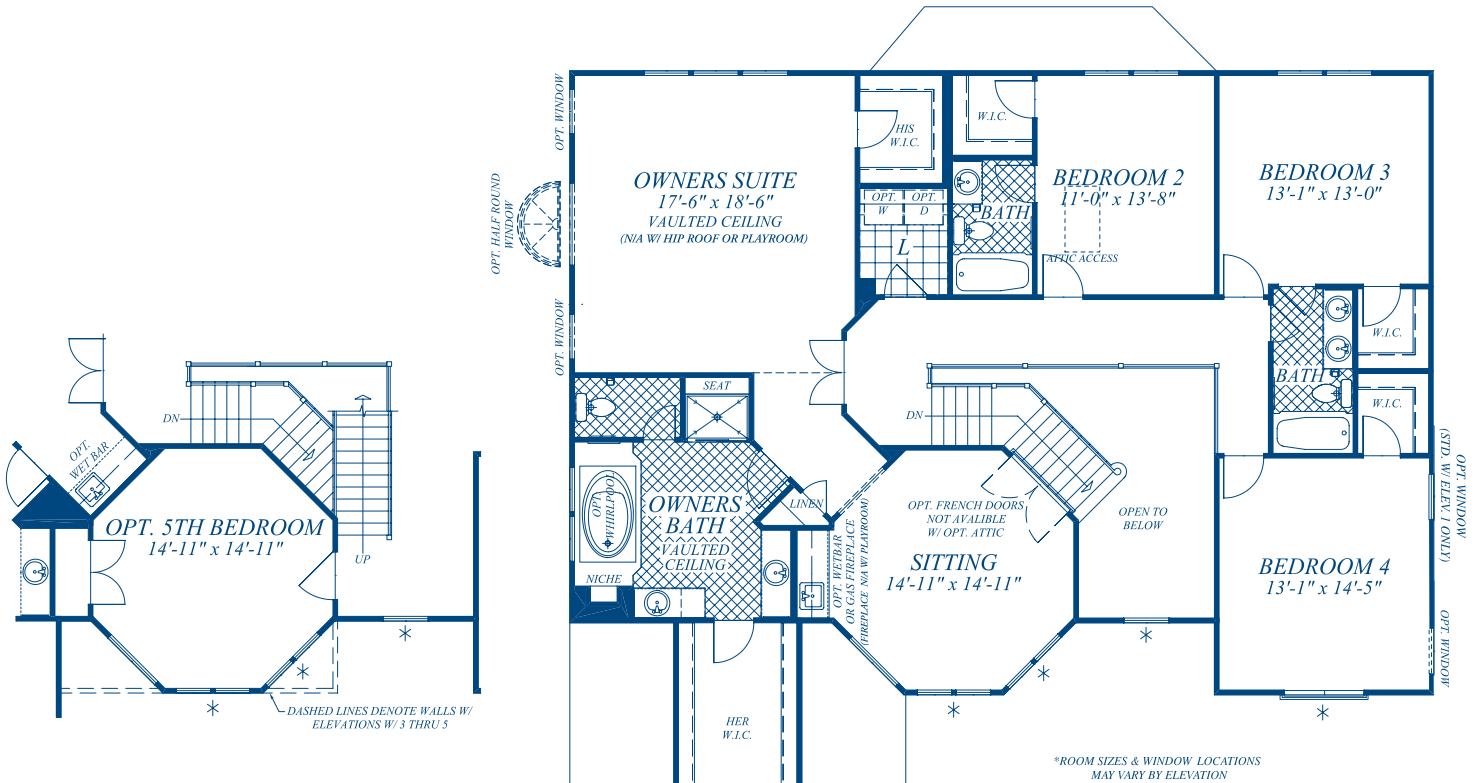


**Second Floor Plan  
w/ Optional 5th Bedroom  
w/ Attic Stairs**


**Second Floor Plan**

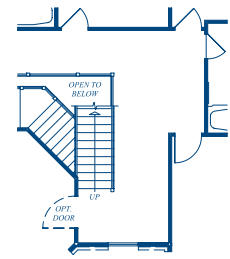


**Second Floor Plan  
w/ Optional Attic Stair**

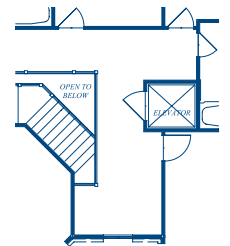


**Second Floor Plan  
w/ Optional Elevator**

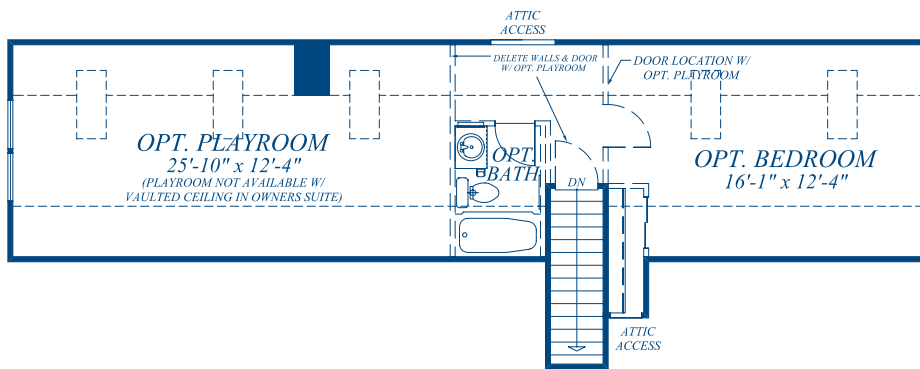


**Attic Floor Plan  
(N/A w/ Hip Roof)**

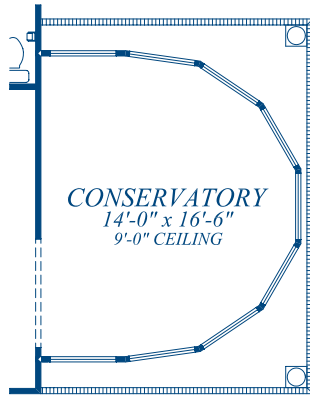


**First Floor Plan  
w/ Optional Conservatory**

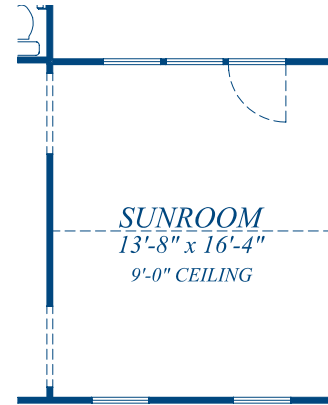

**First Floor Plan  
w/ Optional Sunroom**

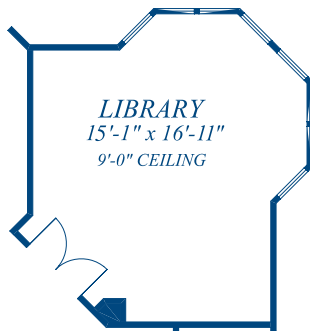


**First Floor Plan  
w/ Optional Library Bay**

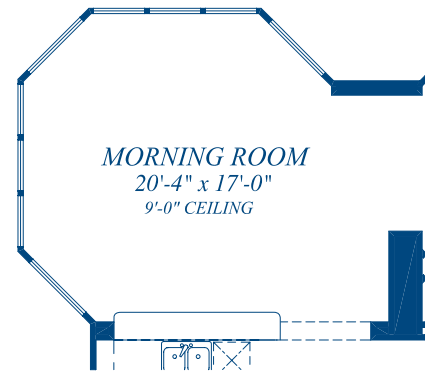


**First Floor Plan  
w/ Optional Morning Room Bay**


\*Egress window location varies w/ options chosen and site conditions

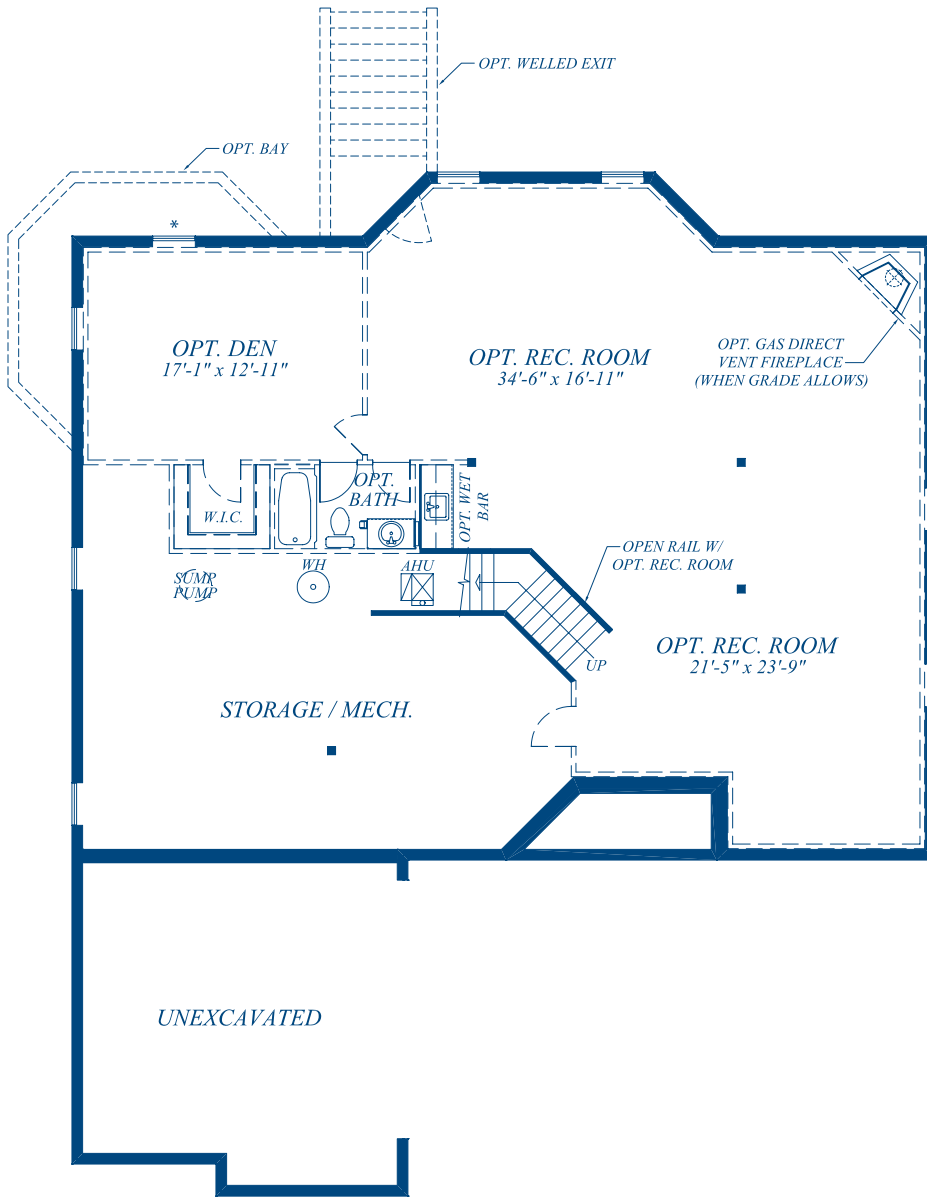

Basement Floor Plan

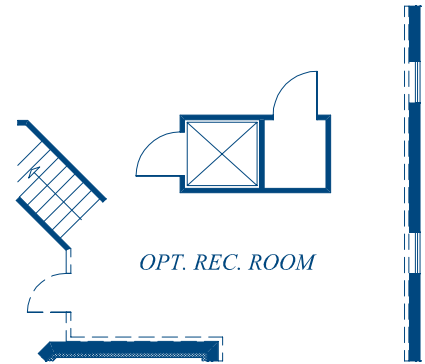

Basement Floor Plan  
w/ Optional Elevator

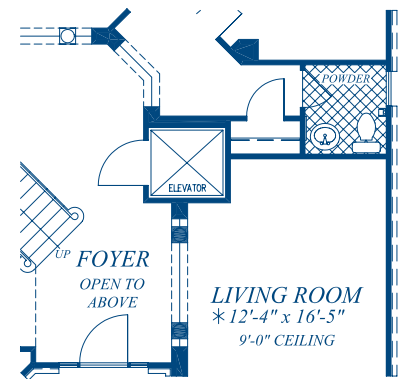

First Floor Plan  
w/ Optional Elevator

All floor plans and elevations are approximate and subject to change without notice. Room sizes and window configurations may vary with elevation. All dimensions noted represent widest point of room. Doors are not to scale and do not reflect actual door sizes.