

MATENY HILL

THE ARLINGTON

3-4 BR | 2-3 FULL BA | 1-2 HALF BA | 2-CAR GARAGE




CRAFTMARK HOMES


BETTER HOMES. BETTER LIVING.

Artist's Conception

Ground Floor

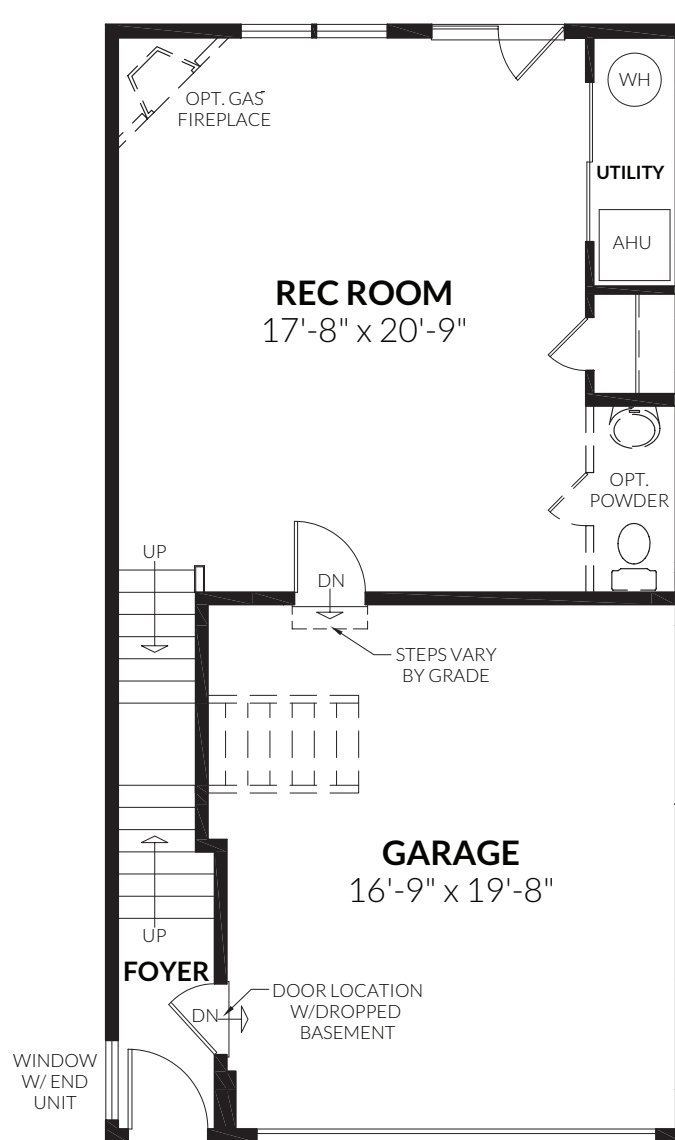


**GROUND FLOOR
WITH 4' EXTENSION**

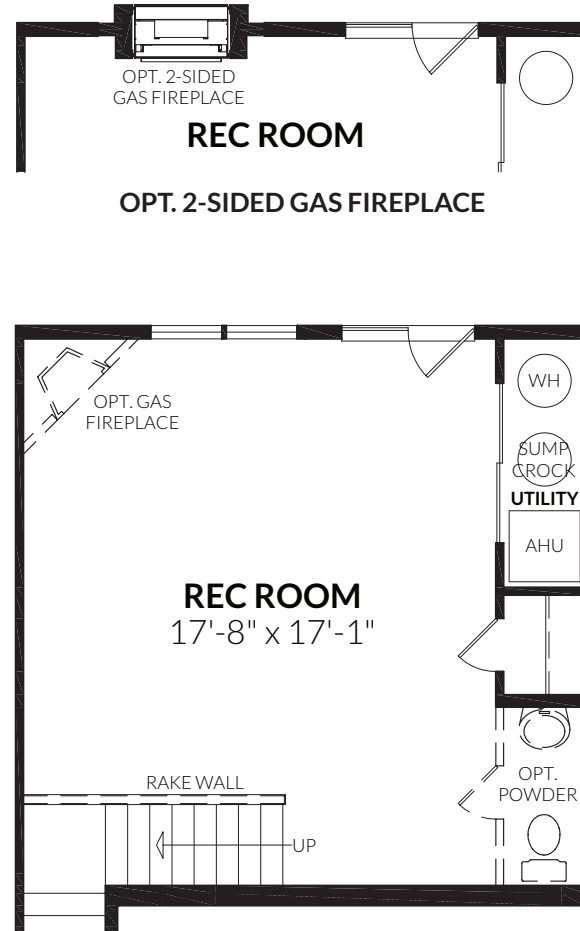

**GROUND FLOOR
WITH DROPPED BASEMENT
AND 4' EXTENSION**

First Floor

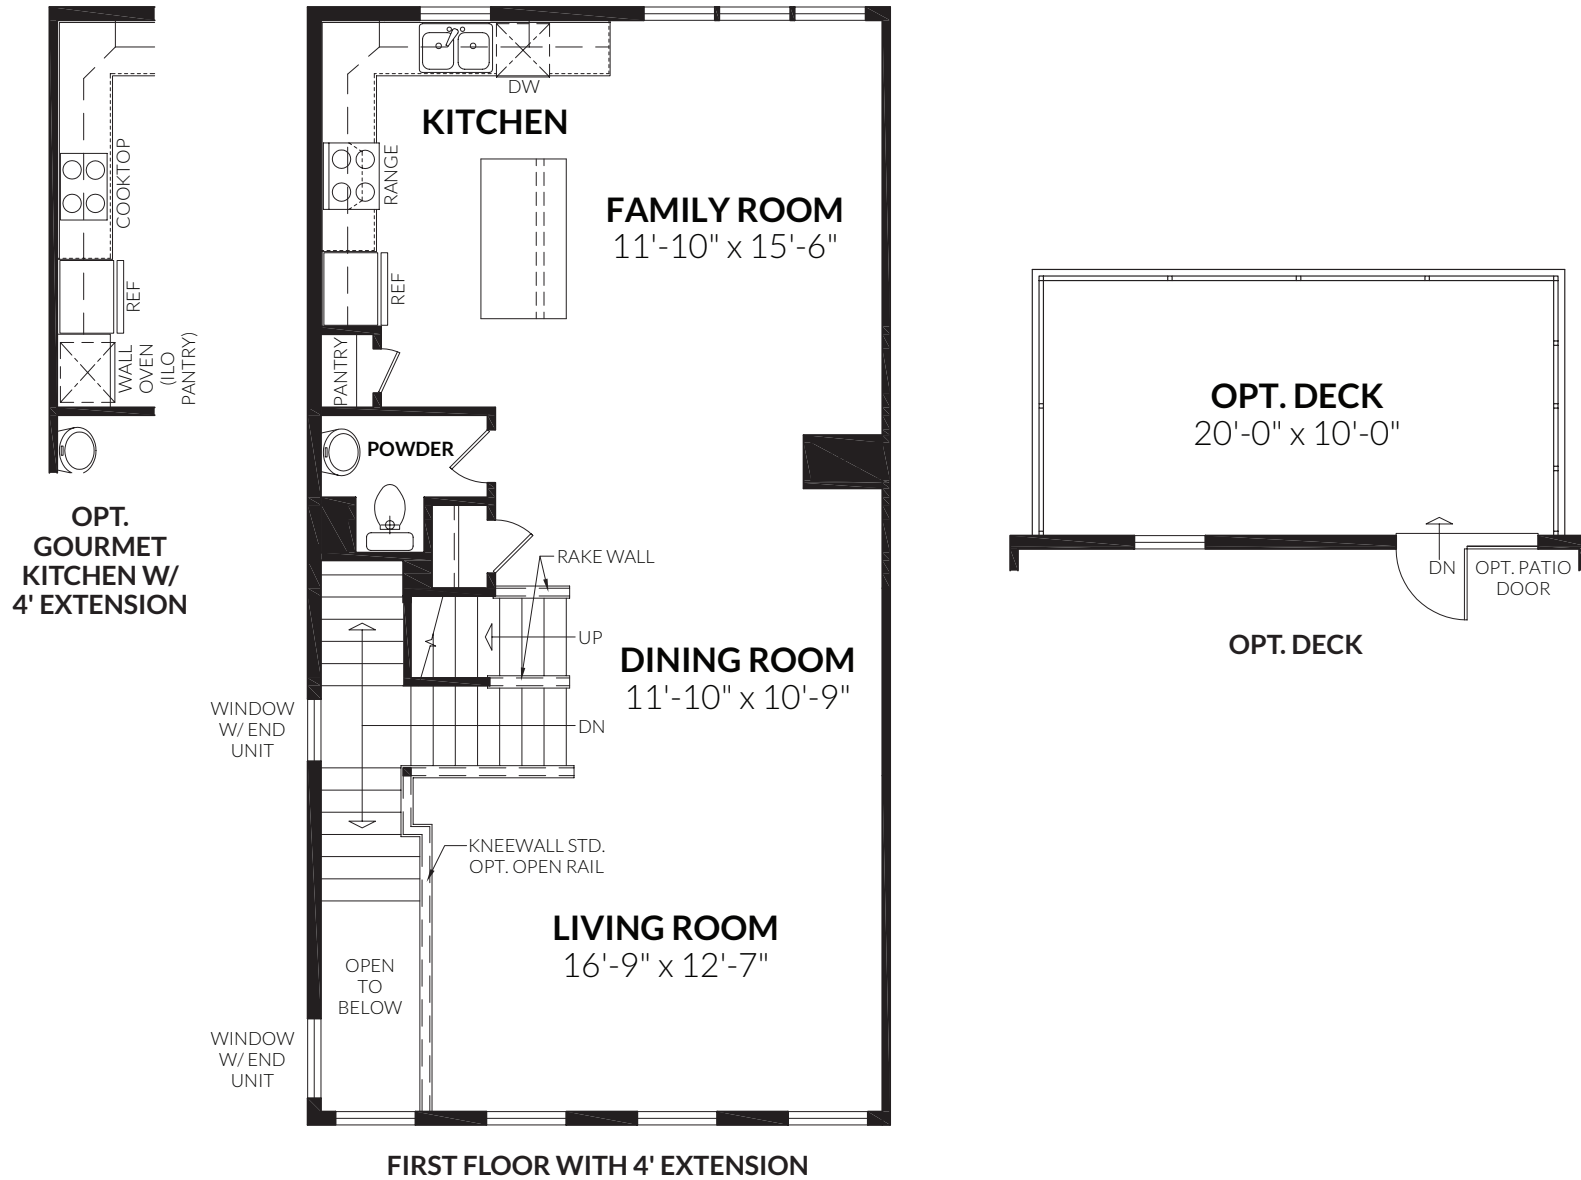

CRAFTMARKHOMES.COM

All artist's renderings are concepts, may show optional features and are subject to change without notice. Ask Sales Manager for details.
 All floor plans and elevations are approximate and subject to change without notice. Room sizes and window configurations may vary with elevation.
 All dimensions noted represent widest point of room. Doors are not to scale and do not reflect actual door sizes.

